

# Royalston Historic District Commission

Royalston, Massachusetts, 01368

## Application for Certificate

Applicant Name(s) Stephen Chase  
Address of Property 10 The Common - The Bastille  
Owner's Name Dr. Malcolm Rogers  
Address of Owner: Street 540 Chestnut Hill Ave  
City, State, Zip Brookline MA 02445 Phone: 978 249 480

Instructions: Please check the type of certificate you are applying for below. Then provide precise details of change sketch including dimensions, measurements, exact colors, materials, etc. must be included. Attach additional documents. Only one change request per application. Return four copies of the completed application to a commission member (one set will be returned to you). If you have any questions, contact a Commission member (current member list available from Town Clerk).

Please check the certificate applied for:

Appropriateness

Non-Applicability

Hardship

Description of changes (attach additional sheets and exhibits if necessary):

Replace chimney inside south wall.  
Only visible from roof line up -  
mirror of existing north.

  
Signature


For Office Use Only

Date Received \_\_\_\_\_

Date Accepted \_\_\_\_\_

Public Hearing

Abutter

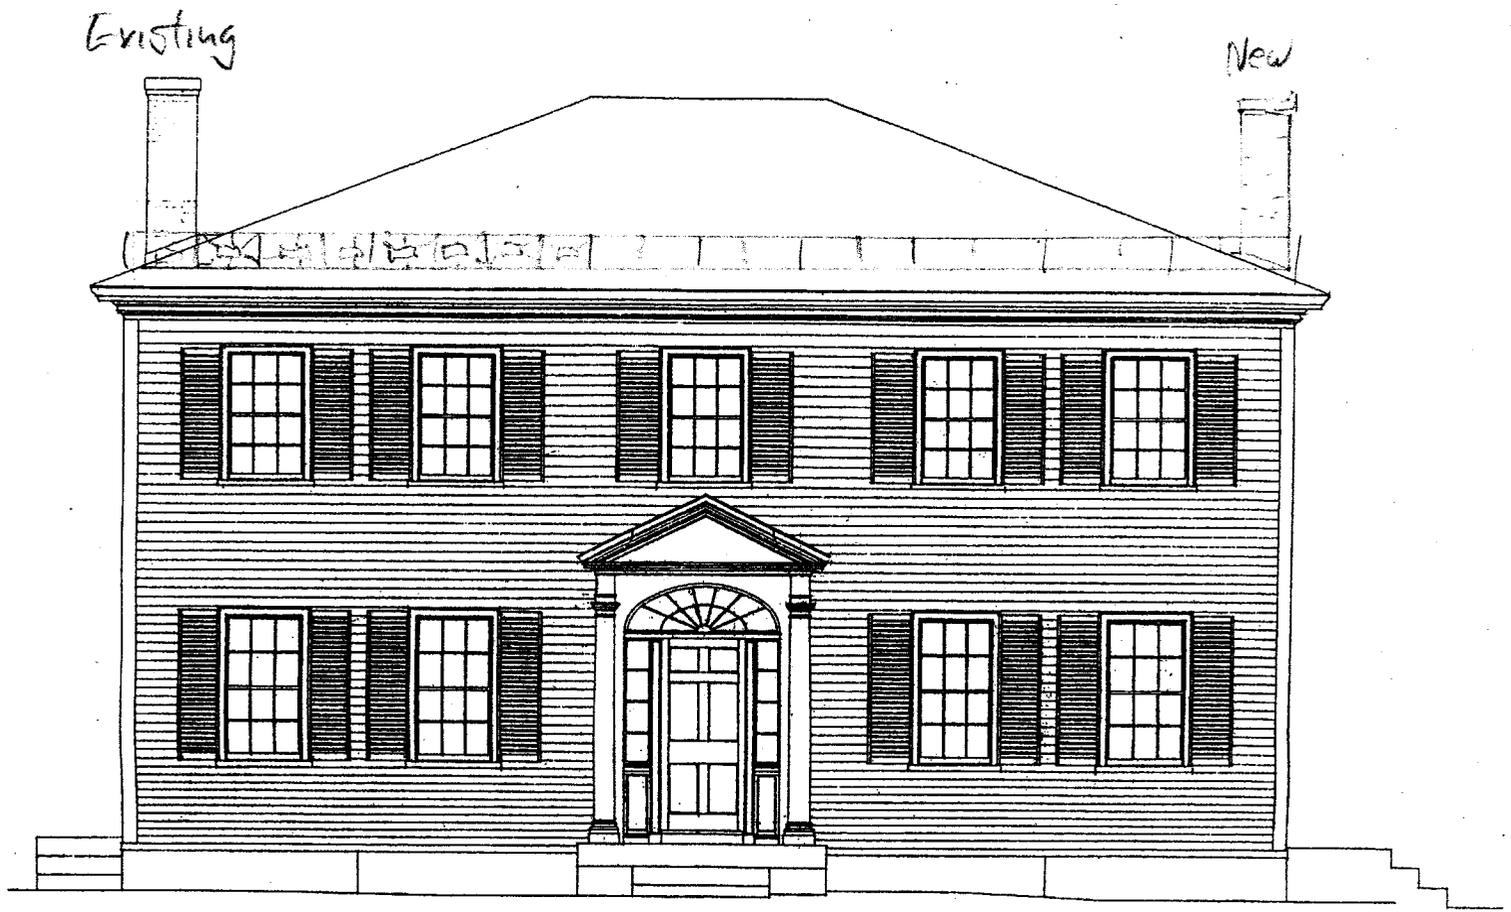

WEST ELEVATION EXISTING/new chimney

PARSON EBENEZER PERKINS HOUSE • ROYALSTON • MASSACHUSETTS  
THE LANDMARK TRUST USA INC • 707 KIRKLAND ROAD • DUMMERSTON • VERMONT  
MEASURED AND DRAWN BY PETER LANKEN • OCTOBER-DECEMBER 2000