

Royalston Historic District Commission

Royalston, Massachusetts, 01368

Application for Certificate

Applicant Name(s) The Village School
Address of Property On the Common, Royalston, MA, 01368
Owner's Name The Town of Royalston.
Address of Owner: Street _____
City, State, Zip _____ Phone: _____

Instructions: Please check the type of certificate you are applying for below. Then provide precise details of changes. A sketch including dimensions, measurements, exact colors, materials, etc. must be included. Attach any additional documents. Only one change request per application. Return four copies of the completed application to a commission member (one set will be returned to you). If you have any questions, please contact a Commission member (current member list available from Town Clerk).

Please check the certificate applied for:

☒ Appropriateness

☐ Non-Applicability

☐ Hardship

Description of changes (attach additional sheets and exhibits if necessary):

- Proposed sign for the Village School.
- Location as indicated on site plan.
- Color - white with dark green writing and artwork
- Frame - white
- Dimensions as attached.
- Mounting as indicated in drawings.
- Sign will be moved to new school location

Signature MProm

For Office Use Only

Date Received 8-22-08

Date Accepted 8-22-08


☒ Public Hearing ☐ Abutter notices


Decision:


9/1/08

Approved
9/15/08

Certificate Number _____

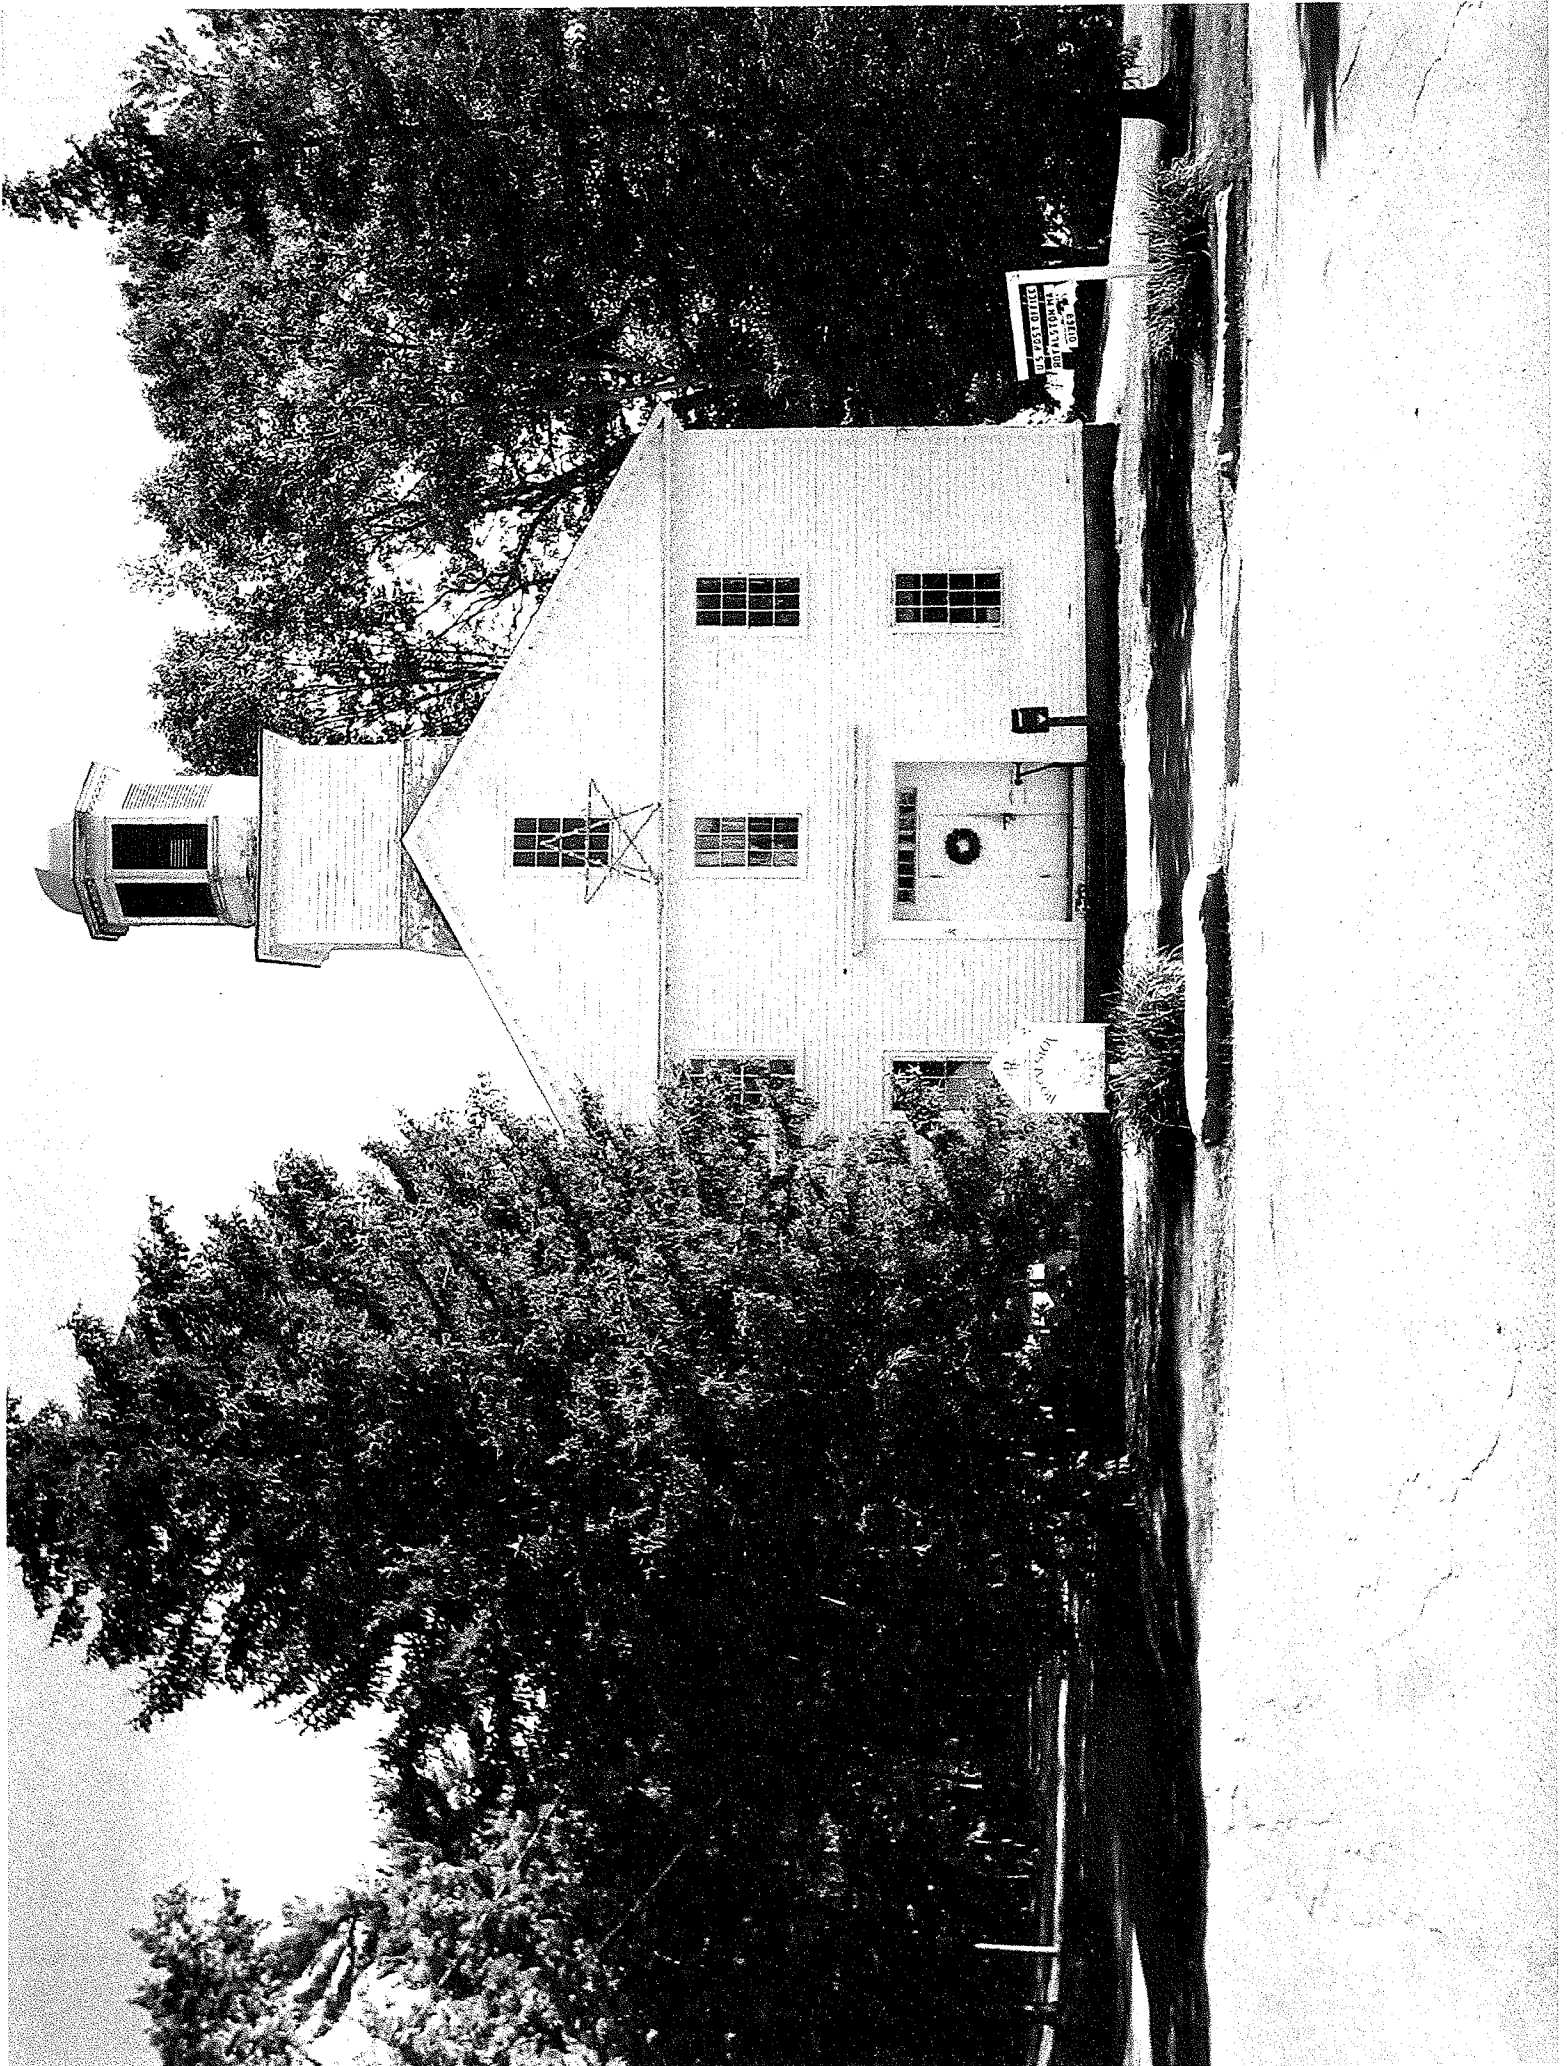

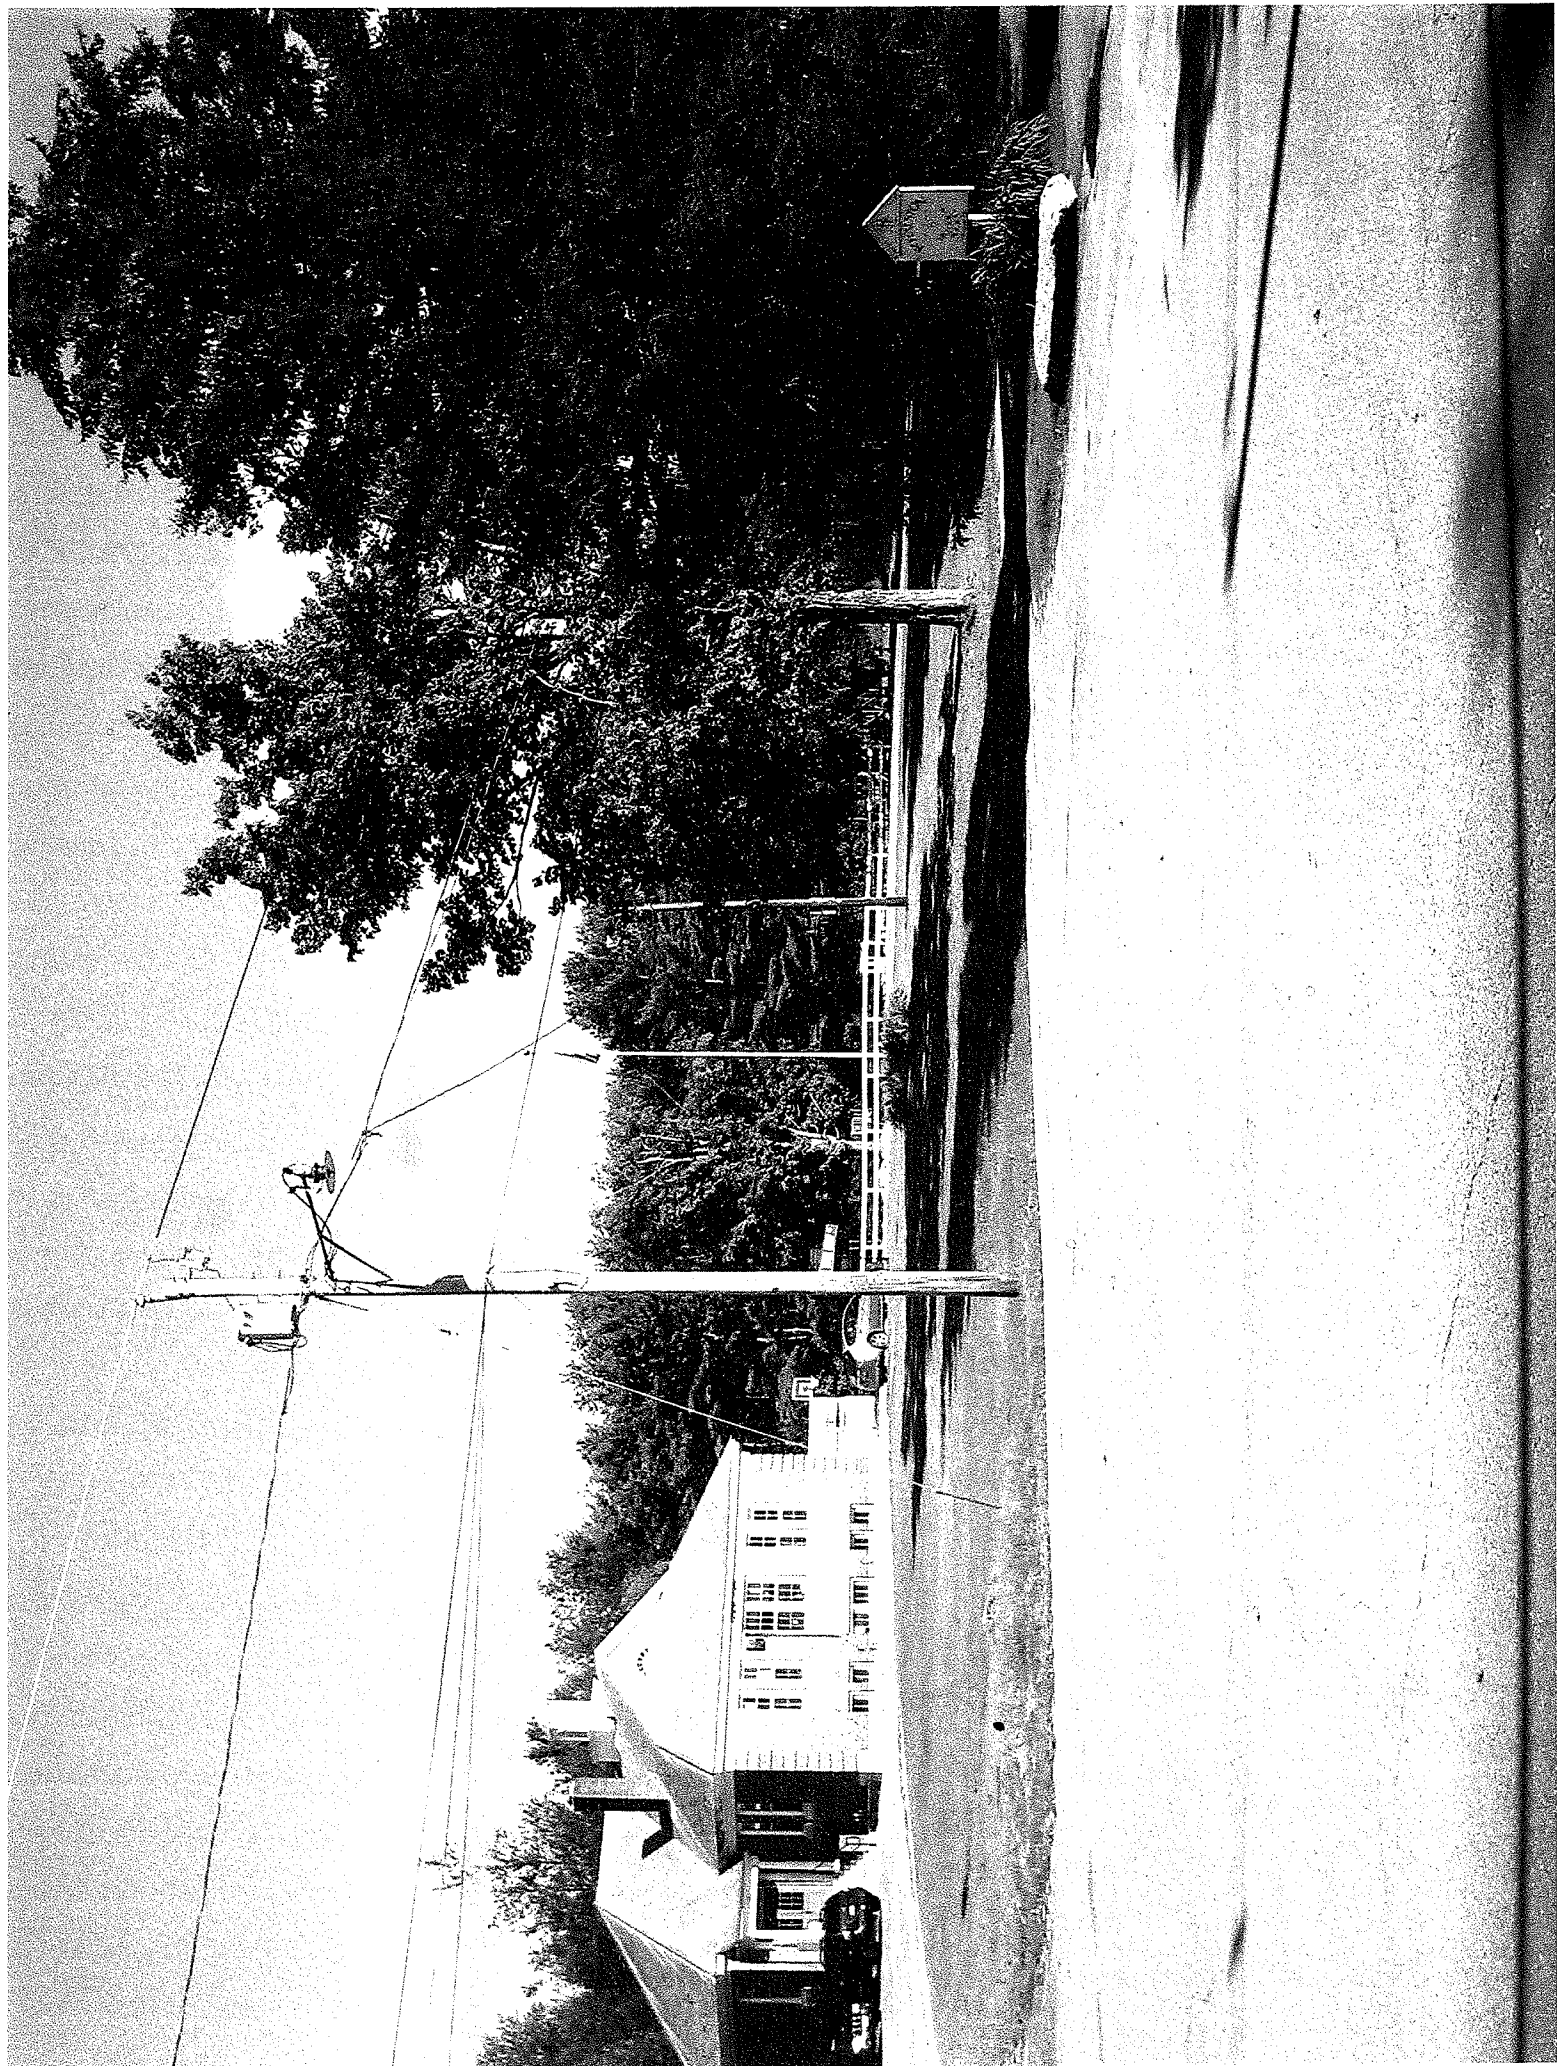


 


Forest Green

Proposed location for Village Sign.


Location indicated by **X**

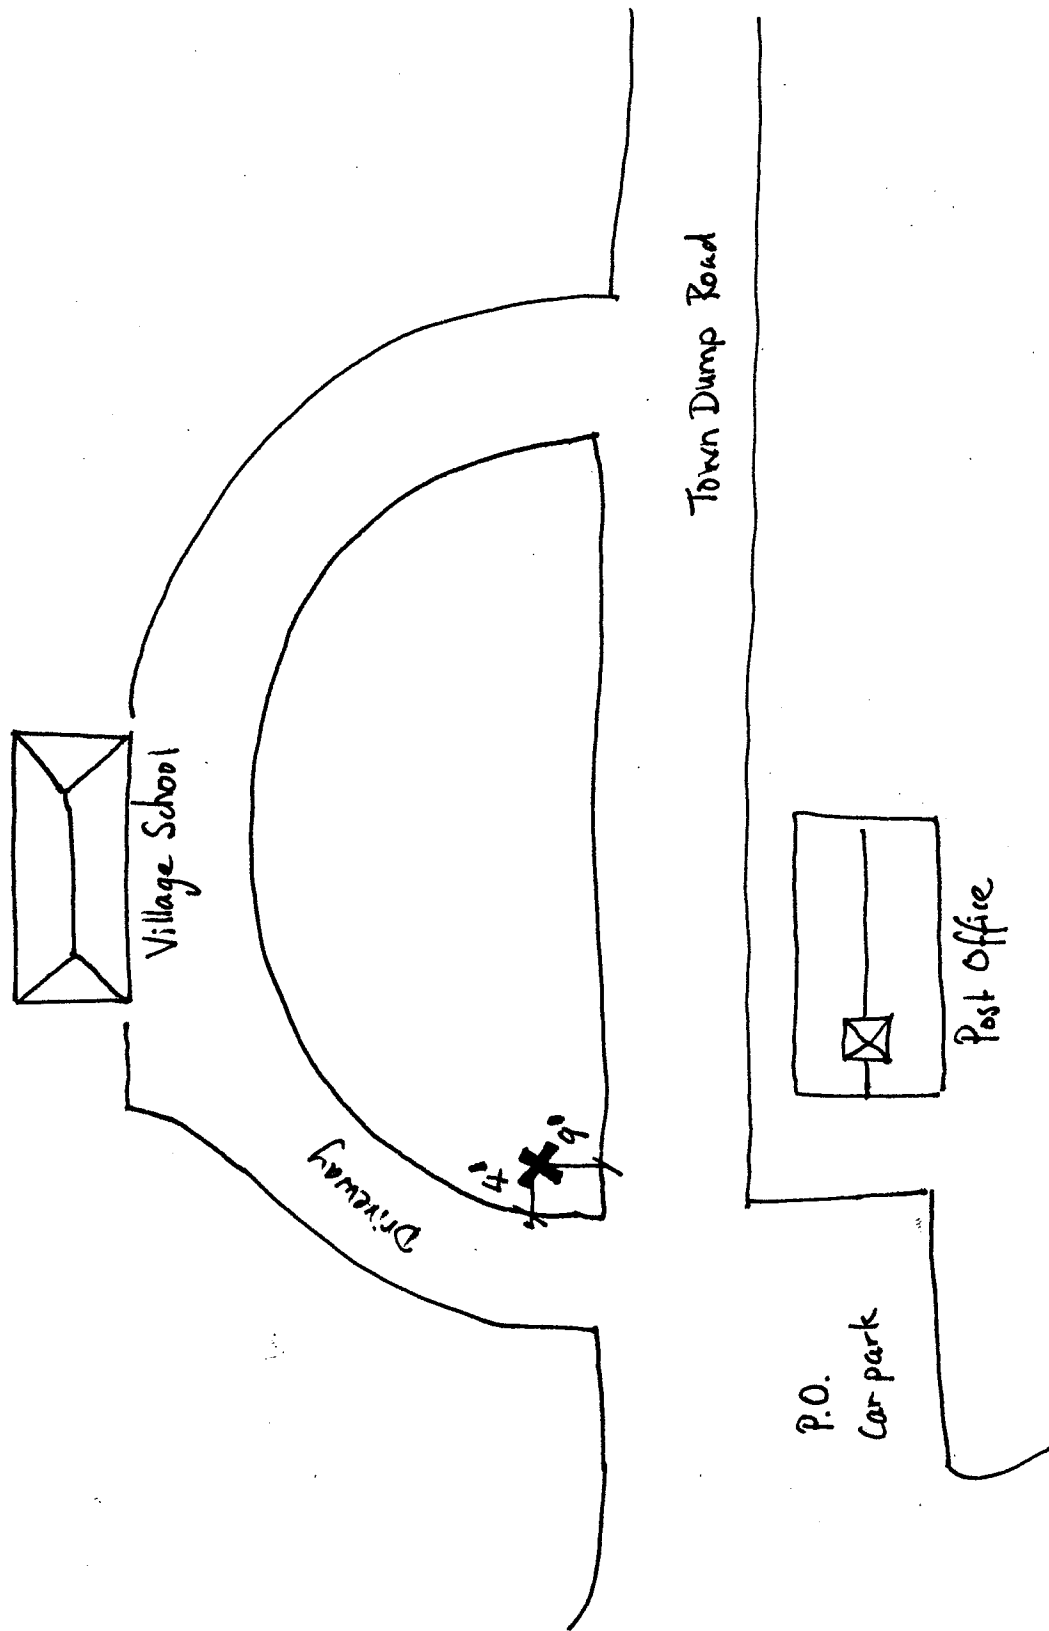

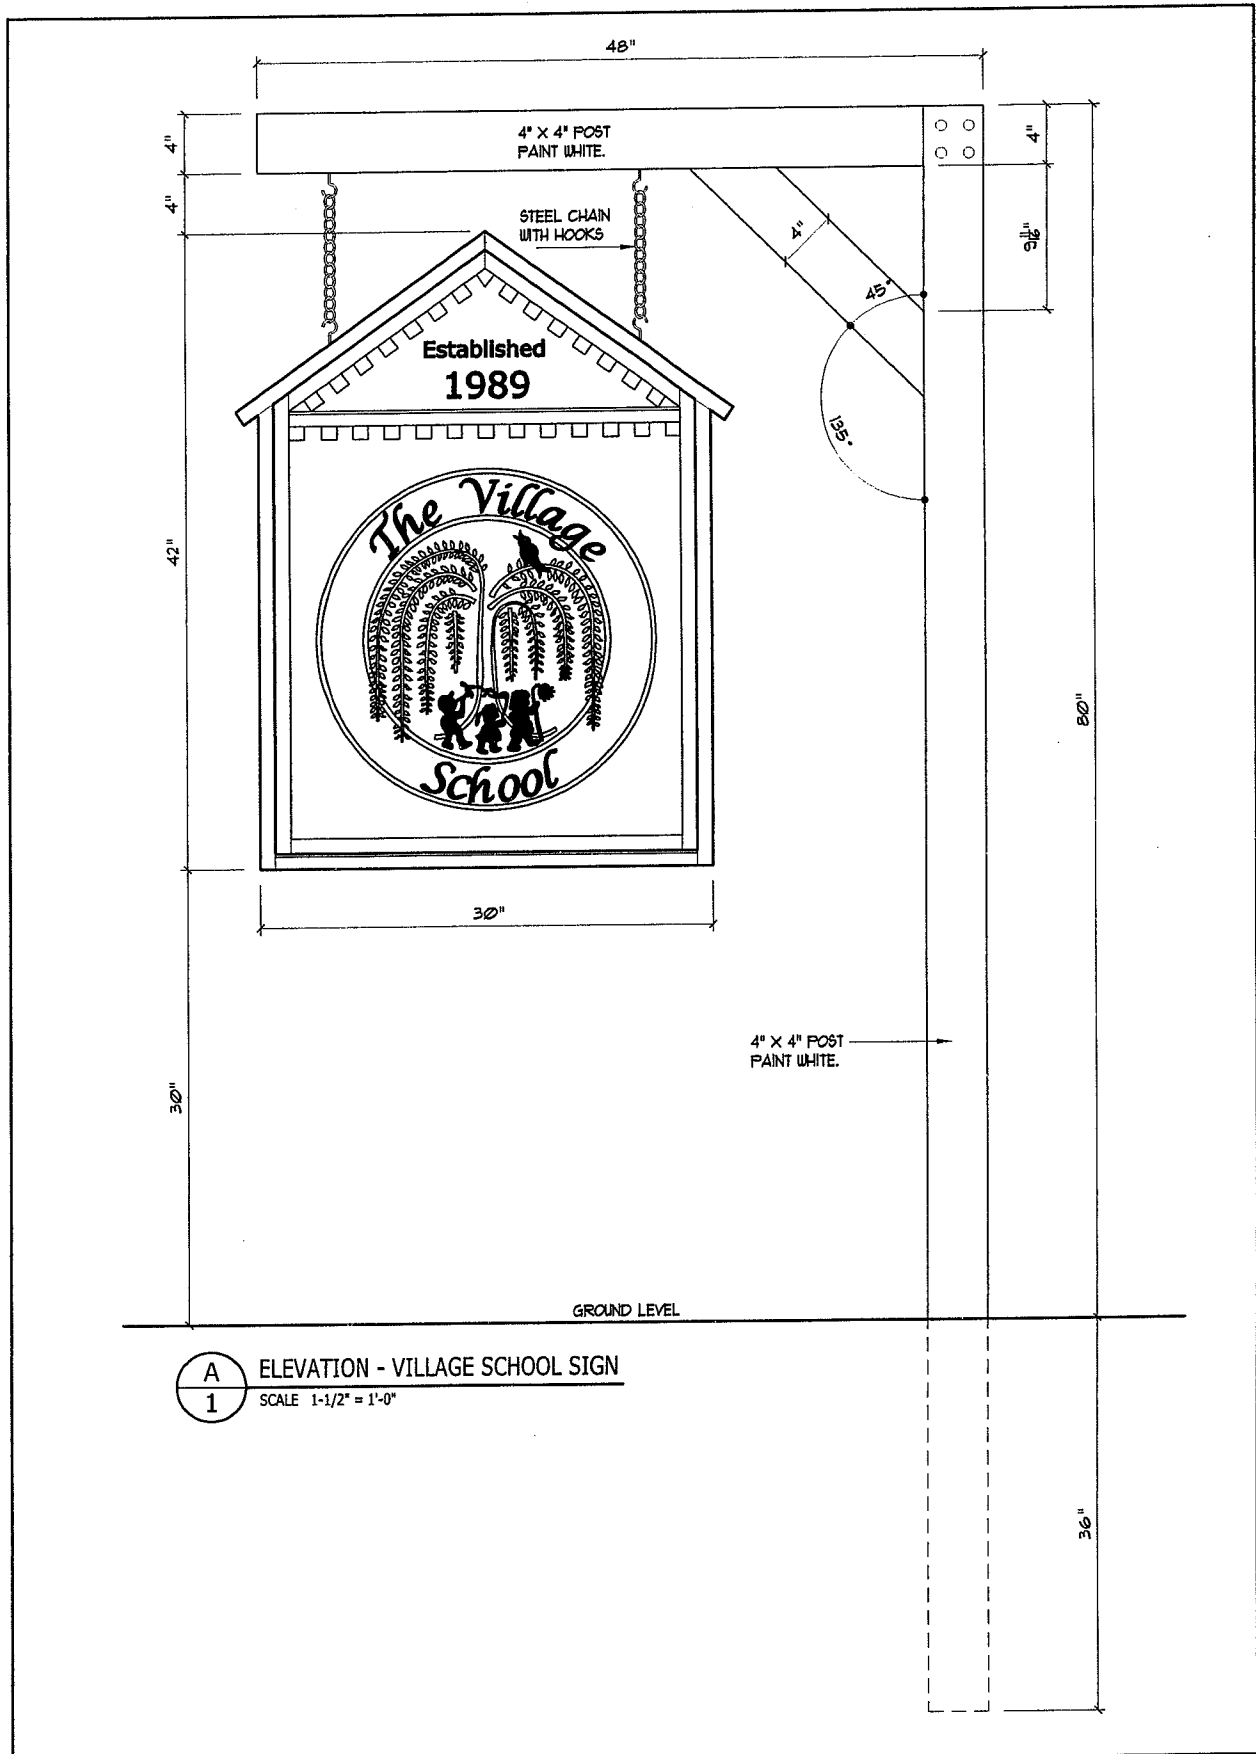

A
1 ELEVATION - VILLAGE SCHOOL SIGN
SCALE 1-1/2" = 1'-0"

JOB NUMBER 08100	PAGE 1 of 3	DWG NO. MW-1	JOB: The Village School		 Nine Points Woodworking, Inc. 100 Tainter St - Worcester, MA 01610 Tel: (508) 752-7358 - Fax: (508) 787-0611 www.ninepointswoodworking.com
			LOCATION: Royalston, Ma		
			SUBJECT: Sign		
			DATE: 8-1-08	REV. (1)	
			Drawn by: BAS	REV. (2)	
		REV. (3)			

 

2 of 3

MW-1

DUG NO.

DATE: 8-1-08

DATE: 8-1-08

Drawn by: BAS


REMARKS:




100 Tainter St - Worcester, MA 01610
Tel: (508) 752-7356 - Fax: (508) 767-0611
www.ninepointswoodworking.com




A
SECTION DETAIL
SCALE FULL

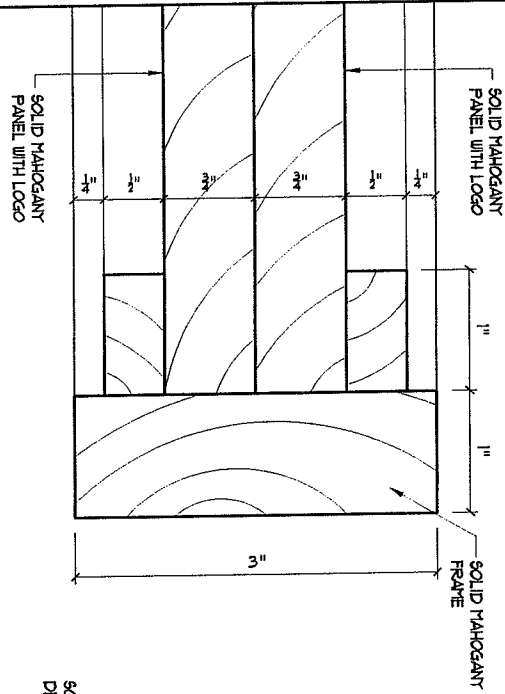

A
SECTION DETAIL
SCALE FULL

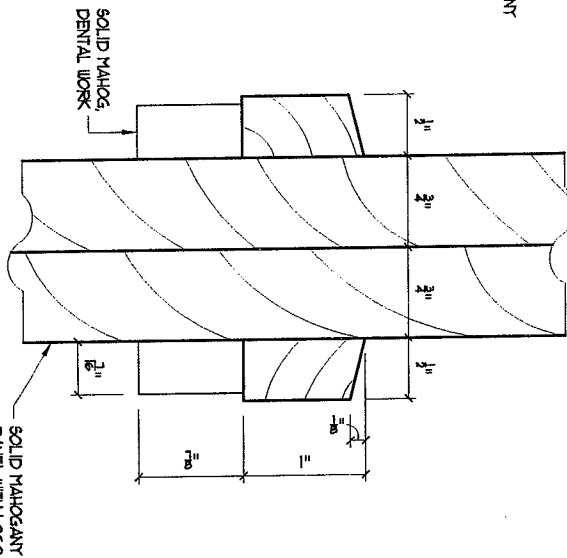

C
SECTION DETAIL
SCALE FULL

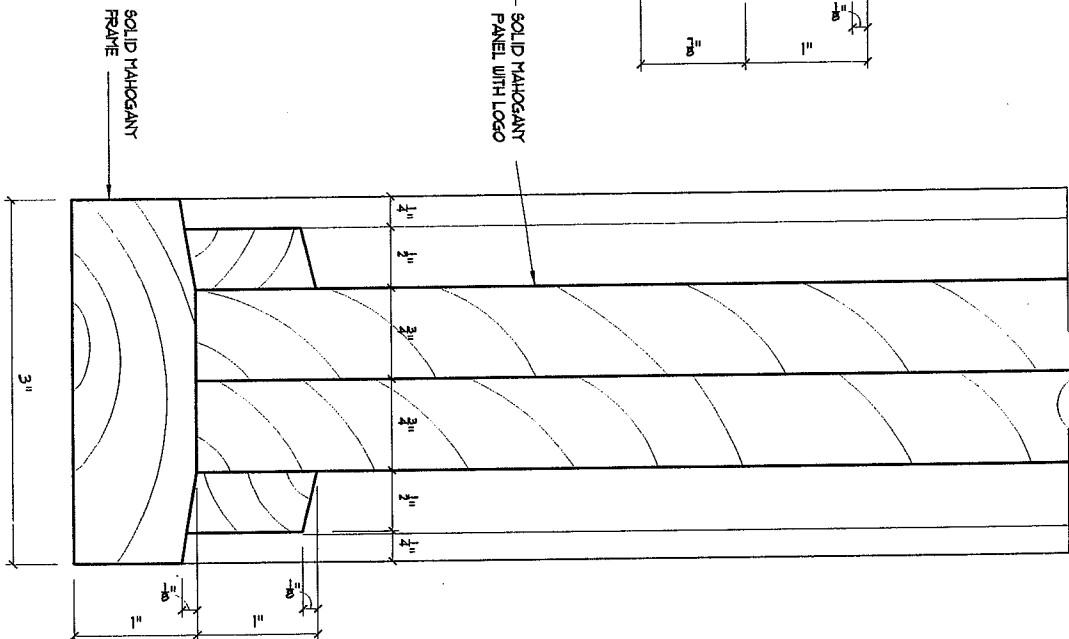

JOB NO. MM-1 PAGE 3 of 3 JOB NUMBER 08100	JOB: The Village School LOCATION: Royalston, Ma SUBJECT: Sign		REV. (1) REV. (2) REV. (3)
	DATE: 8-1-08 Drawn by: BA8		
	Nine Points Woodworking, Inc. 100 Talifer St. - Worcester, MA 01610 Tel: (508) 752-7356 - Fax: (508) 767-0611 www.ninepointswoodworking.com		
	AWI		