


ATHOL-RICHMOND ROAD (ROUTE 32)

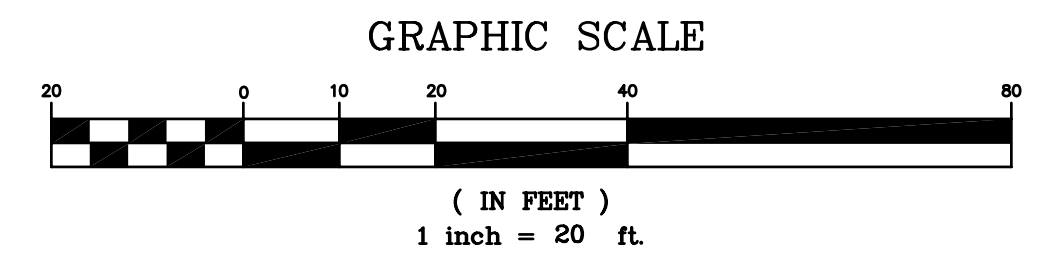

PLAN REFERENCES:  
 - MASSACHUSETTS HIGHWAY DEPARTMENT PLAN AND  
 PROFILE OF ROUTE 32 IN THE TOWN OF ROYALSTON 2009

THE TOWN OF ROYALSTON ASSESSORS MAP 10, LOT 14

I HEREBY CERTIFY THAT THIS PLAN HAS BEEN PREPARED IN  
 CONFORMITY WITH THE RULES AND REGULATIONS OF THE  
 REGISTERS OF DEEDS OF THE COMMONWEALTH OF  
 MASSACHUSETTS, AND THE PROPERTY LINES SHOWN ON THIS  
 PLAN ARE THE LINES DIVIDING EXISTING OWNERSHIPS, AND  
 THE LINES OF STREETS AND WAYS SHOWN ARE THOSE OF  
 PUBLIC OR PRIVATE STREETS AND WAYS ALREADY  
 ESTABLISHED, AND THAT NO NEW WAYS ARE SHOWN.

LOUIS F. BRUNO, PLS NO. 26999 DATE: 8/19/09

PLAN OF  
EASEMENT

ATHOL-RICHMOND ROAD  
ROYALSTON, MA 01368

PREPARED FOR THE TOWN OF ROYALSTON  
 BY CHAPPELL ENGINEERING ASSOCIATES  
 201 BOSTON POST ROAD  
 MARLBOROUGH, MA 01752

DRAWN BY: JNS	CHECKED: KVL
SCALE: 1"=20'	DATE: 8/12/2009